


CURRENT RESTORATION CONCEPT

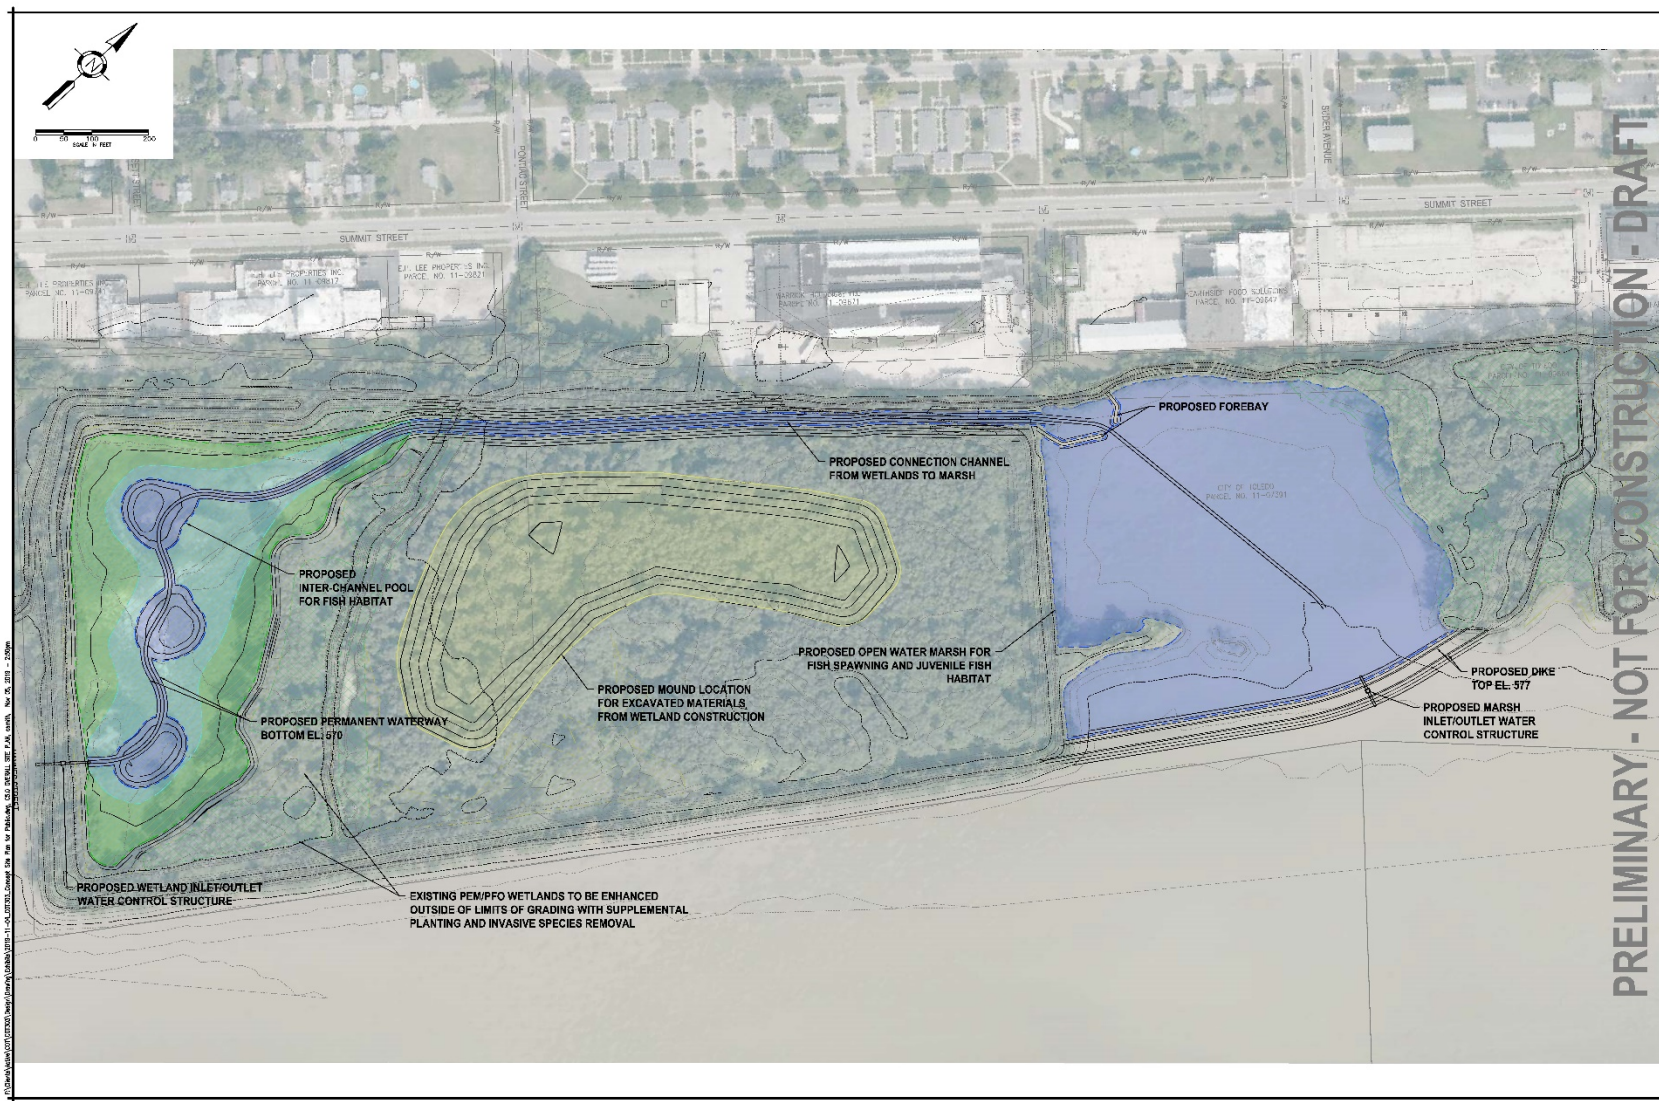

HULL
Environment • Energy • Infrastructure

Project Title:
PEW 7 EMERGENT COASTAL/FLOODPLAIN WETLANDS RESTORATION PROJECT
CITY OF TOLEDO
LUCAS COUNTY, OHIO



1000 JEFFERSON AVENUE
SUITE 300
TOLEDO, OH 43604

This project is owned by and is the sole property of:
F. A. H. Associates, Inc.
It is prohibited for use by the project owner for purposes other than those for which it was intended without the written permission of F. A. H. Associates, Inc.
All rights reserved.
Copyright 2019

Rev	Description	Date
1	CONCEPT	11/06/19

Project No.: 02550
Plot Date: 11/5/19
Layout By: CHS
Drawn By: CHS
Check By: PFI
Scale: AS NOTED
Issue Date: NOVEMBER 2019
Sheet Title:

OVERALL SITE PLAN

Sheet Number: C1.6 11 OF 14



CURRENT CONCEPTUAL PLANS

- ❑ Restoration of Coastal Wetland Habitat
 - Approximately 8 acres
- ❑ Creation of a Protected Embayment Area
 - Approximately 6 acres
- ❑ Formation of a Fish Passage Channel
 - Approximately 1,000 feet
- ❑ Improvements to Forested Upland Areas
 - Approximately 10 to 25 acres
- ❑ Potential Installation of Water Control Structures
- ❑ Construction of a Shoreline Protection Berm; and
- ❑ Incorporation of Potential Future Research/Recreational Opportunities

